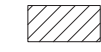
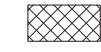

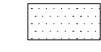

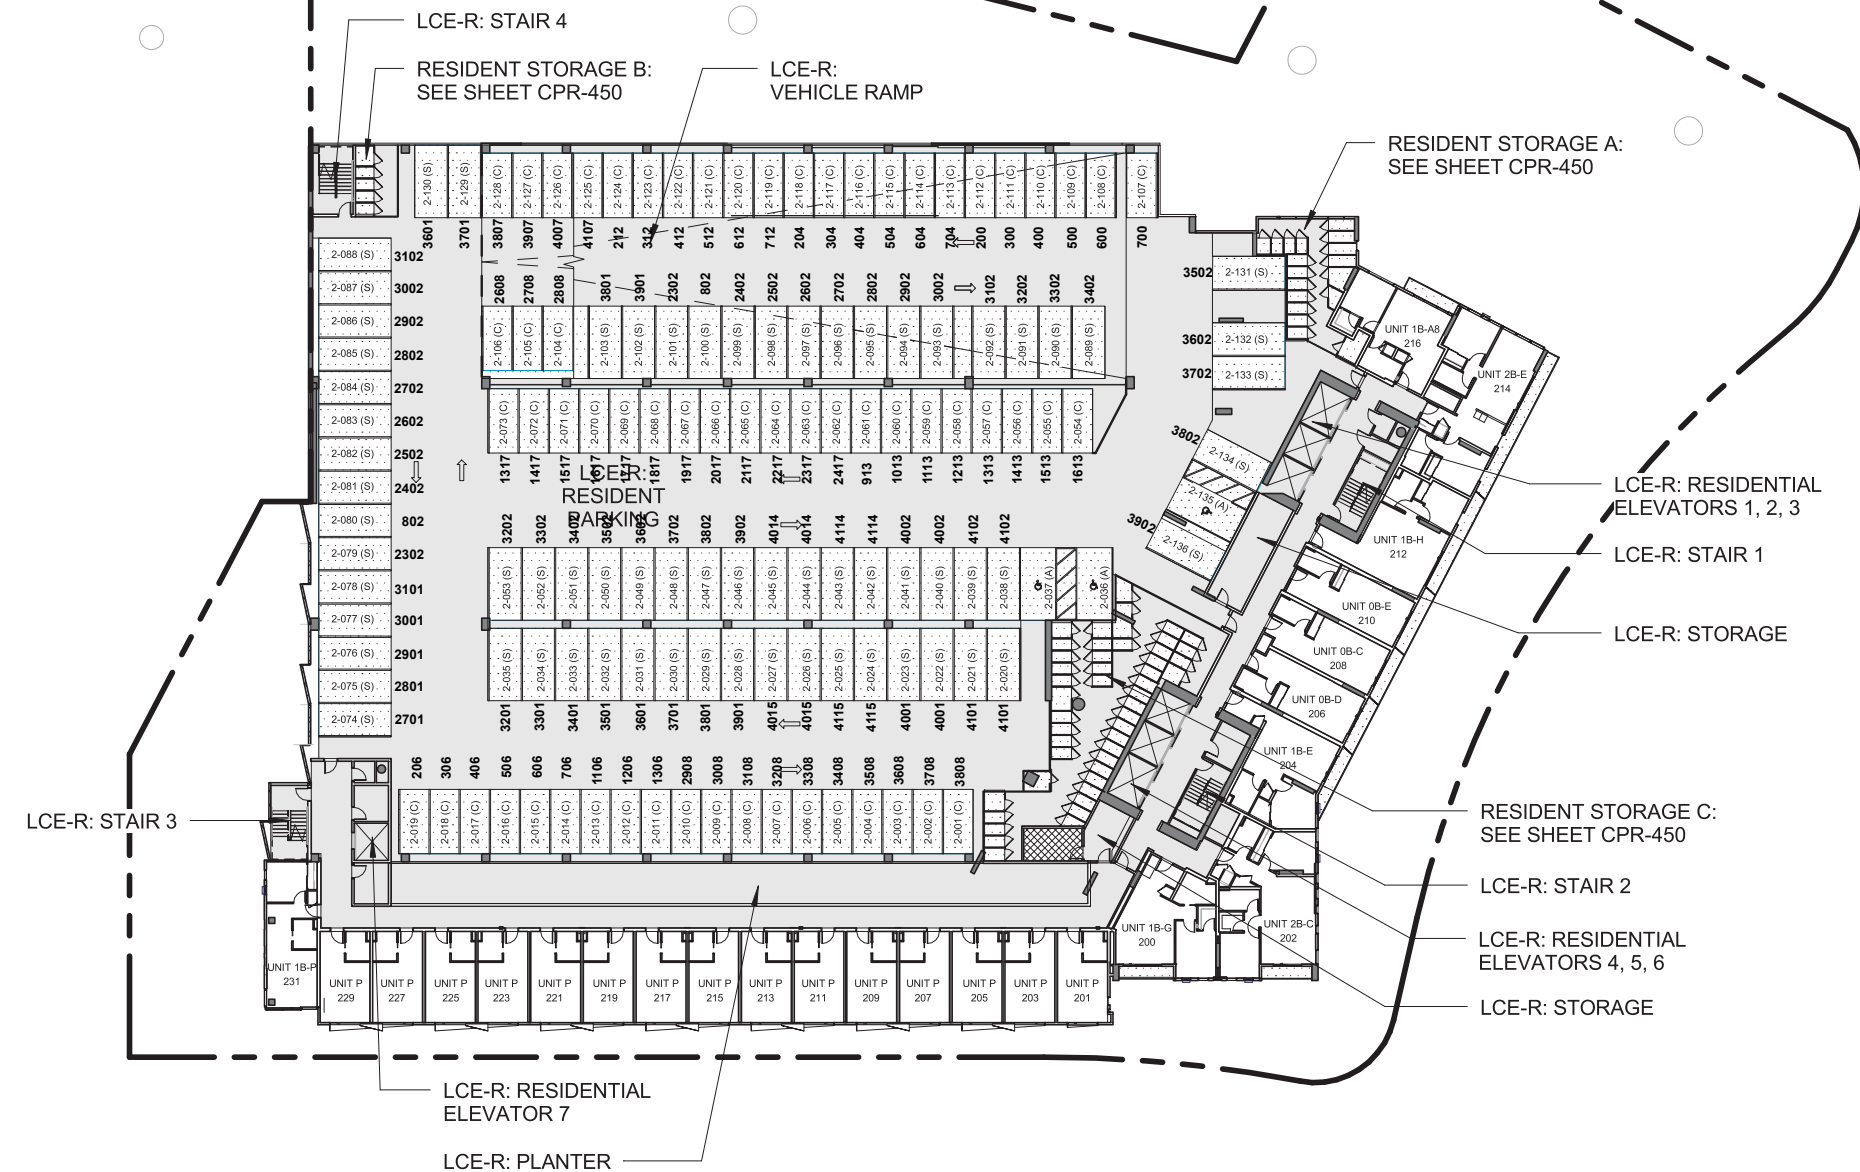






NOTE: ALL MEASUREMENTS AND AREAS ARE APPROXIMATE AND SUBJECT TO SLIGHT VARIANCES

LEGEND

-  LCE-C: COMMERCIAL LIMITED COMMON ELEMENT
-  GCE: GENERAL COMMON ELEMENT
-  LCE-R: RESIDENTIAL LIMITED COMMON ELEMENT
-  LCE-U: UNIT LIMITED COMMON ELEMENT
-  COMMERCIAL OR RESIDENTIAL UNIT

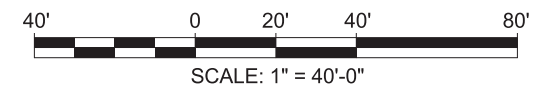


PARKING LEGEND

-  STANDARD
-  COMPACT
-  STANDARD TANDEM
-  ACCESSIBLE

PARKING

RESIDENTIAL STALLS:	
STANDARD STALLS:	69
ACCESSIBLE STALLS:	3
COMPACT STALLS:	64
LEVEL 2 TOTAL STALLS:	136



SOLOMON CORDWELL BUENZ
 255 California Street
 3rd Floor
 San Francisco, CA 94111

This work was prepared by me or under my supervision and construction of this project will be under my observation.

'A'ALI'
TMK: (1)2-3-002:086, 087 (por.), and 106 (por.)
CONDOMINIUM MAP

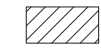
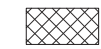

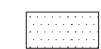

Condominium Map:
FLOOR PLAN - LEVEL 2
Scale:
1" = 40'-0"

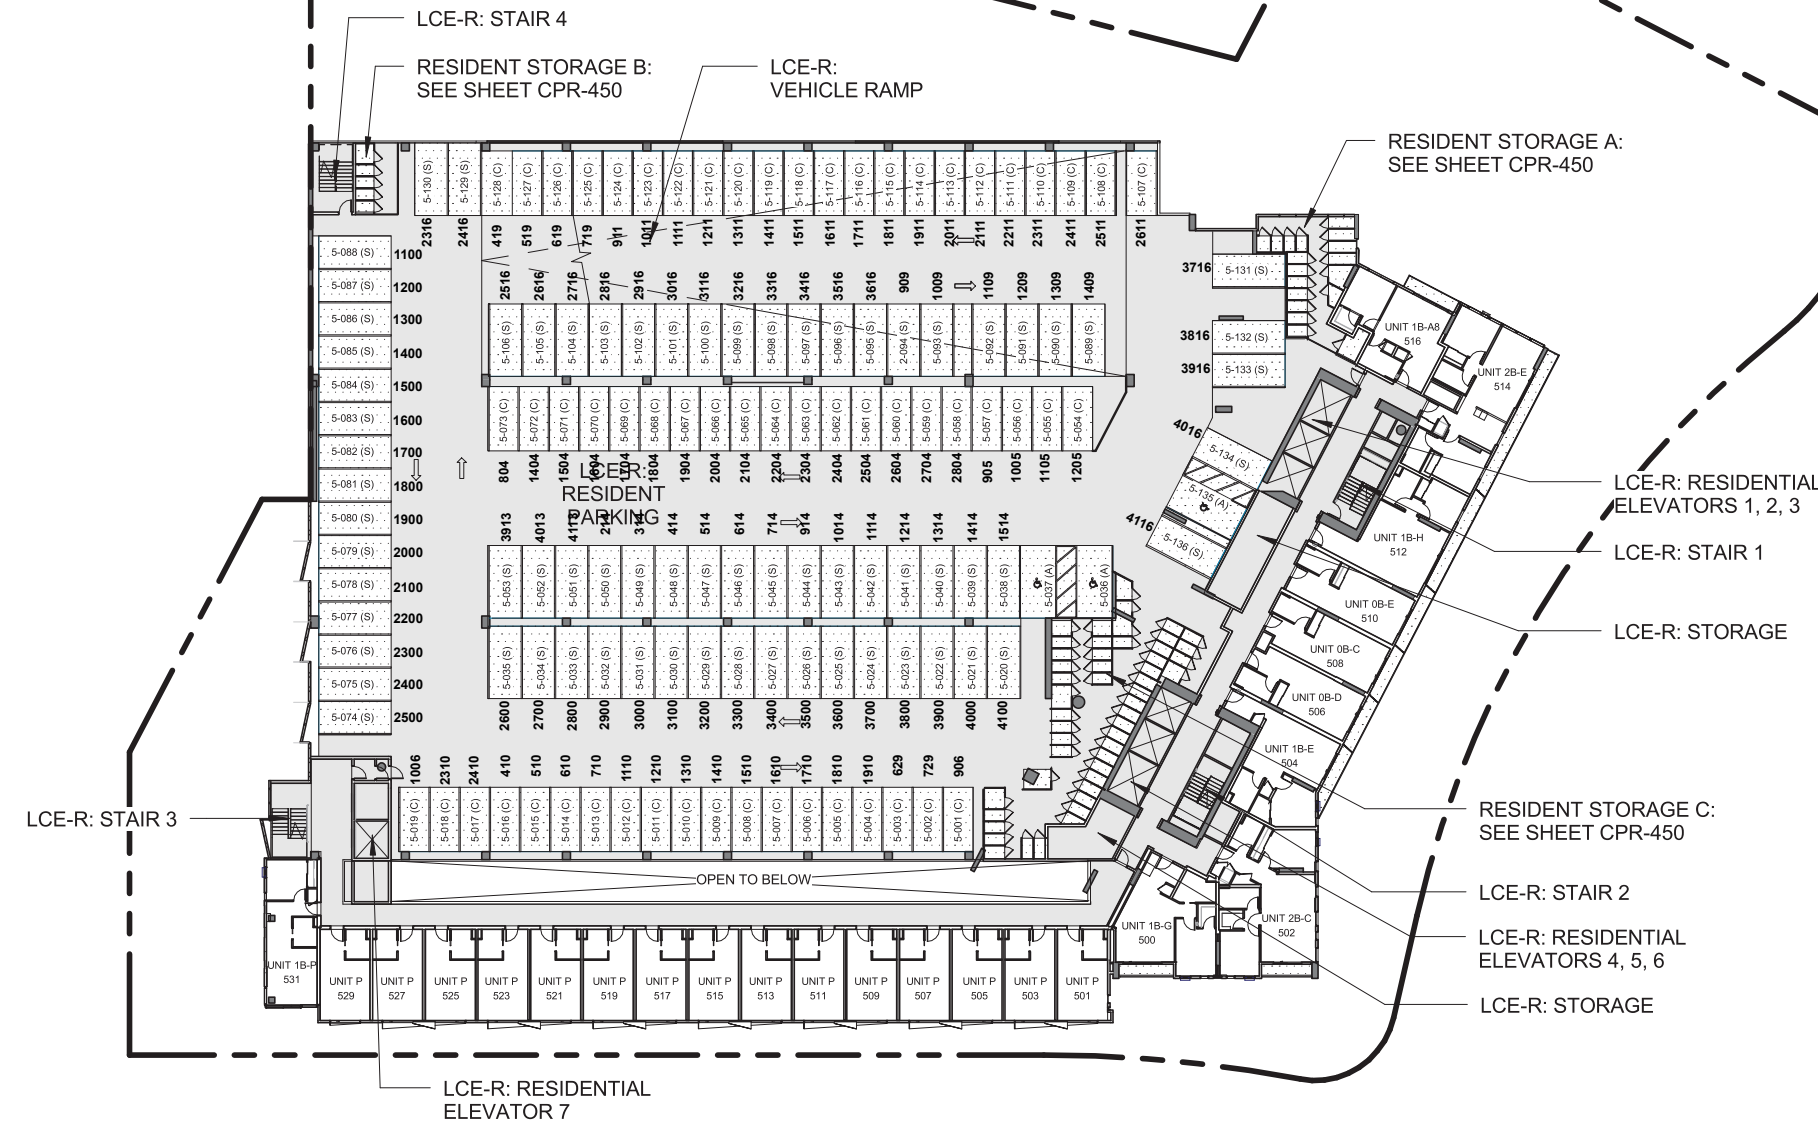
This Condominium Map, which includes this sheet, is intended to show (1) a site plan for the project depicting the location, layout and access to a public road of all buildings included or anticipated to be included in the project; (2) elevations and floor plans of all buildings in the project; (3) the layouts, locations, boundaries, unit numbers, and dimensions of the units; and (4) other details which is specifically required to be shown pursuant to Section 514B-33 of the Hawaii Revised Statutes. This Condominium Map is not intended and shall not be interpreted as creating any obligation to construct or install any improvements, amenities or facilities as may be depicted herein, and no person may rely in any way on any other detail or other matter depicted hereon. This Condominium Map shall not be deemed to contain any representation or warranty whatsoever.

CPR-202
Date: 06.14.2017




 
NOTE: ALL MEASUREMENTS AND AREAS ARE APPROXIMATE AND SUBJECT TO SLIGHT VARIANCES

LEGEND

-  LCE-C: COMMERCIAL LIMITED COMMON ELEMENT
-  GCE: GENERAL COMMON ELEMENT
-  LCE-R: RESIDENTIAL LIMITED COMMON ELEMENT
-  LCE-U: UNIT LIMITED COMMON ELEMENT
-  COMMERCIAL OR RESIDENTIAL UNIT

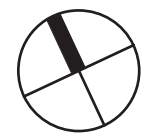


PARKING LEGEND

-  STANDARD
-  COMPACT
-  STANDARD TANDEM
-  ACCESSIBLE

PARKING

RESIDENTIAL STALLS:	
STANDARD STALLS:	72
ACCESSIBLE STALLS:	3
COMPACT STALLS:	61
LEVEL 5 TOTAL STALLS:	136



SOLOMON CORDWELL BUENZ
 255 California Street
 3rd Floor
 San Francisco, CA 94111

This work was prepared by me or under my supervision and construction of this project will be under my observation.

'A'ALI'
 TMK: (1)2-3-002:086, 087 (por.), and 106 (por.)
CONDOMINIUM MAP




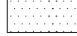

Condominium Map:
 FLOOR PLAN - LEVEL 5
 Scale:
 1" = 40'-0"

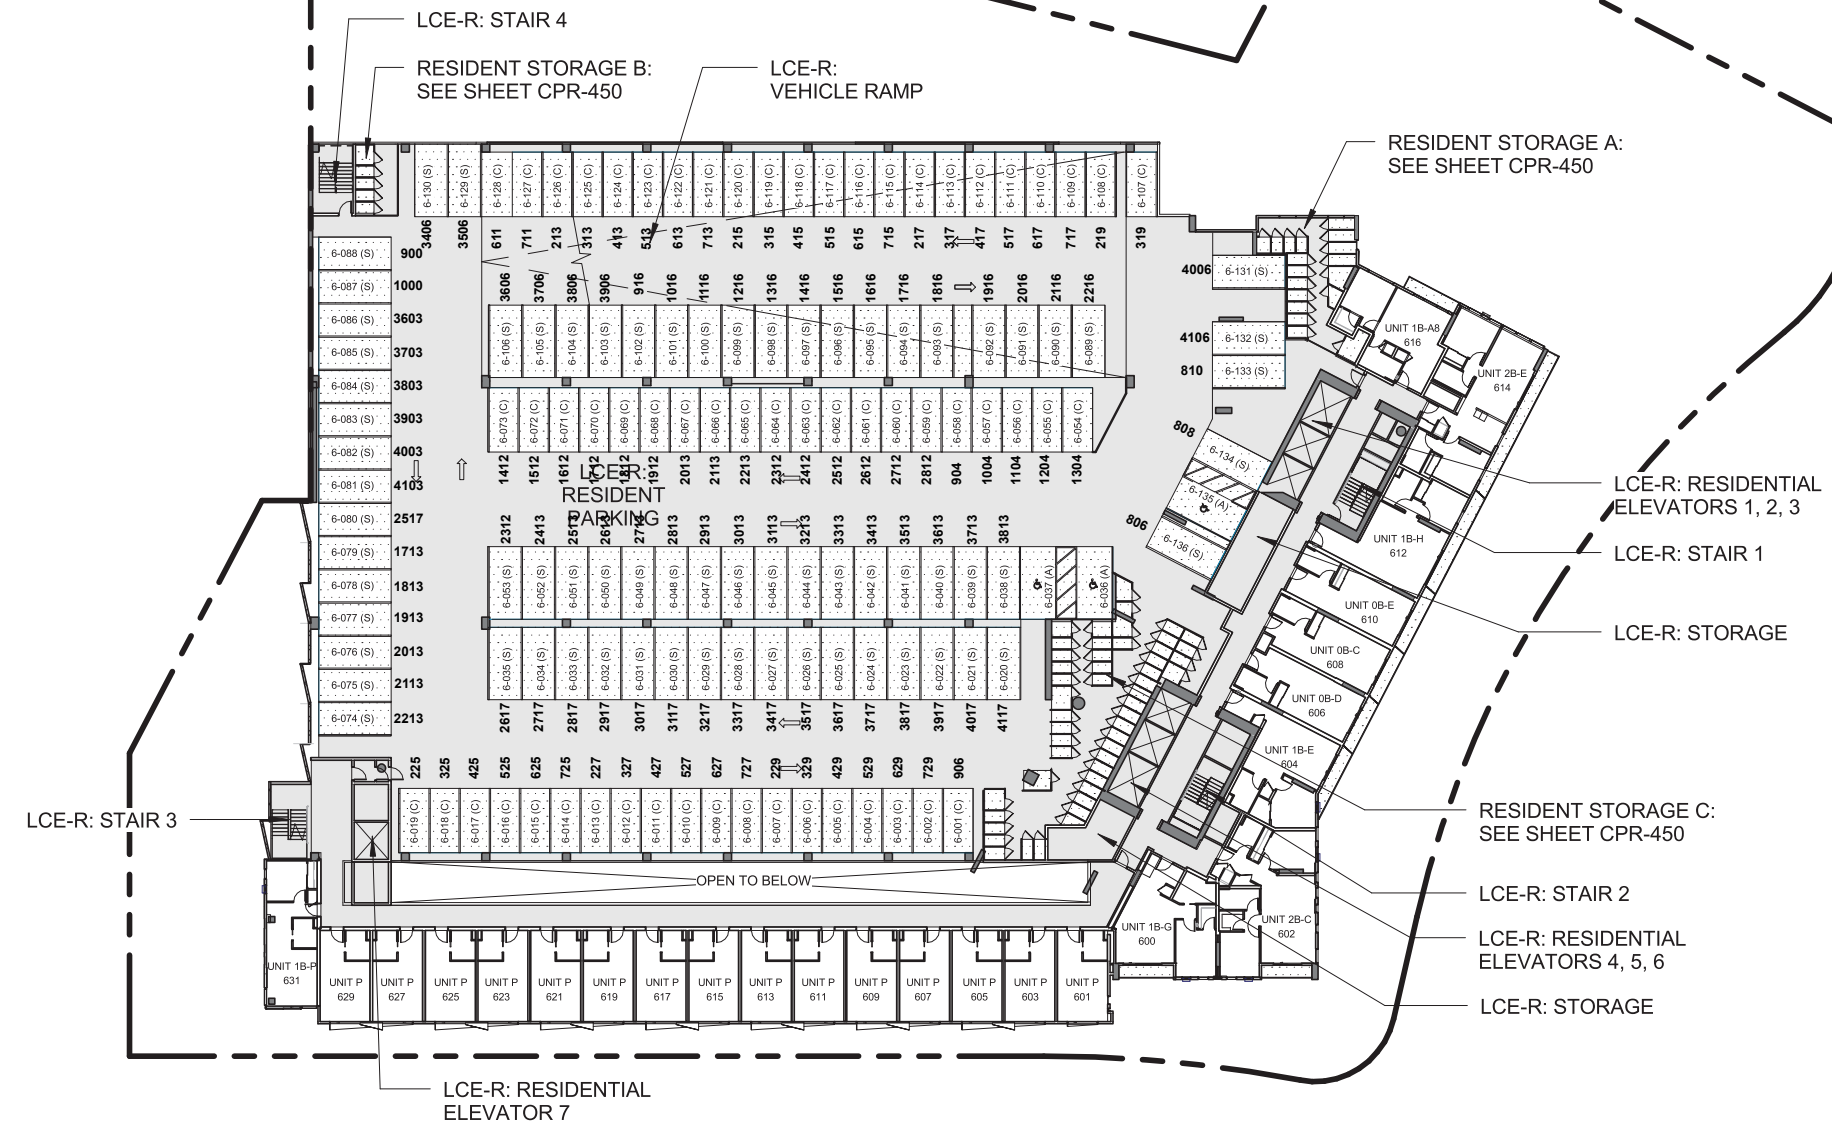
This Condominium Map, which includes this sheet, is intended to show (1) a site plan for the project depicting the location, layout and access to a public road of all buildings included or anticipated to be included in the project; (2) elevations and floor plans of all buildings in the project; (3) the layouts, locations, boundaries, unit numbers, and dimensions of the units; and (4) other details which is specifically required to be shown pursuant to Section 514B-33 of the Hawaii Revised Statutes. This Condominium Map is not intended and shall not be interpreted as creating any obligation to construct or install any improvements, amenities or facilities as may be depicted herein, and no person may rely in any way on any other detail or other matter depicted hereon. This Condominium Map shall not be deemed to contain any representation or warranty whatsoever.

CPR-205
 Date: 06.14.2017



 
 
NOTE: ALL MEASUREMENTS AND AREAS ARE APPROXIMATE AND SUBJECT TO SLIGHT VARIANCES

LEGEND

-  LCE-C: COMMERCIAL LIMITED COMMON ELEMENT
-  GCE: GENERAL COMMON ELEMENT
-  LCE-R: RESIDENTIAL LIMITED COMMON ELEMENT
-  LCE-U: UNIT LIMITED COMMON ELEMENT
-  COMMERCIAL OR RESIDENTIAL UNIT

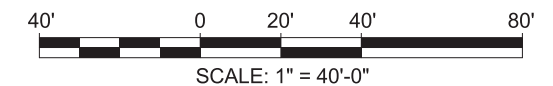


PARKING LEGEND

-  STANDARD
-  COMPACT
-  STANDARD TANDEM
-  ACCESSIBLE

PARKING

RESIDENTIAL STALLS:	
STANDARD STALLS:	72
ACCESSIBLE STALLS:	3
COMPACT STALLS:	61
LEVEL 6 TOTAL STALLS:	136



SOLOMON CORDWELL BUENZ
 255 California Street
 3rd Floor
 San Francisco, CA 94111

This work was prepared by me or under my supervision and construction of this project will be under my observation.

'A'ALI'
TMK: (1)2-3-002:086, 087 (por.), and 106 (por.)
CONDOMINIUM MAP

Condominium Map:
FLOOR PLAN - LEVEL 6
Scale:
1" = 40'-0"

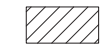
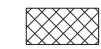

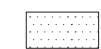

This Condominium Map, which includes this sheet, is intended to show (1) a site plan for the project depicting the location, layout and access to a public road of all buildings included or anticipated to be included in the project; (2) elevations and floor plans of all buildings in the project; (3) the layouts, locations, boundaries, unit numbers, and dimensions of the units; and (4) other details which is specifically required to be shown pursuant to Section 514B-33 of the Hawaii Revised Statutes. This Condominium Map is not intended and shall not be interpreted as creating any obligation to construct or install any improvements, amenities or facilities as may be depicted herein, and no person may rely in any way on any other detail or other matter depicted hereon. This Condominium Map shall not be deemed to contain any representation or warranty whatsoever.

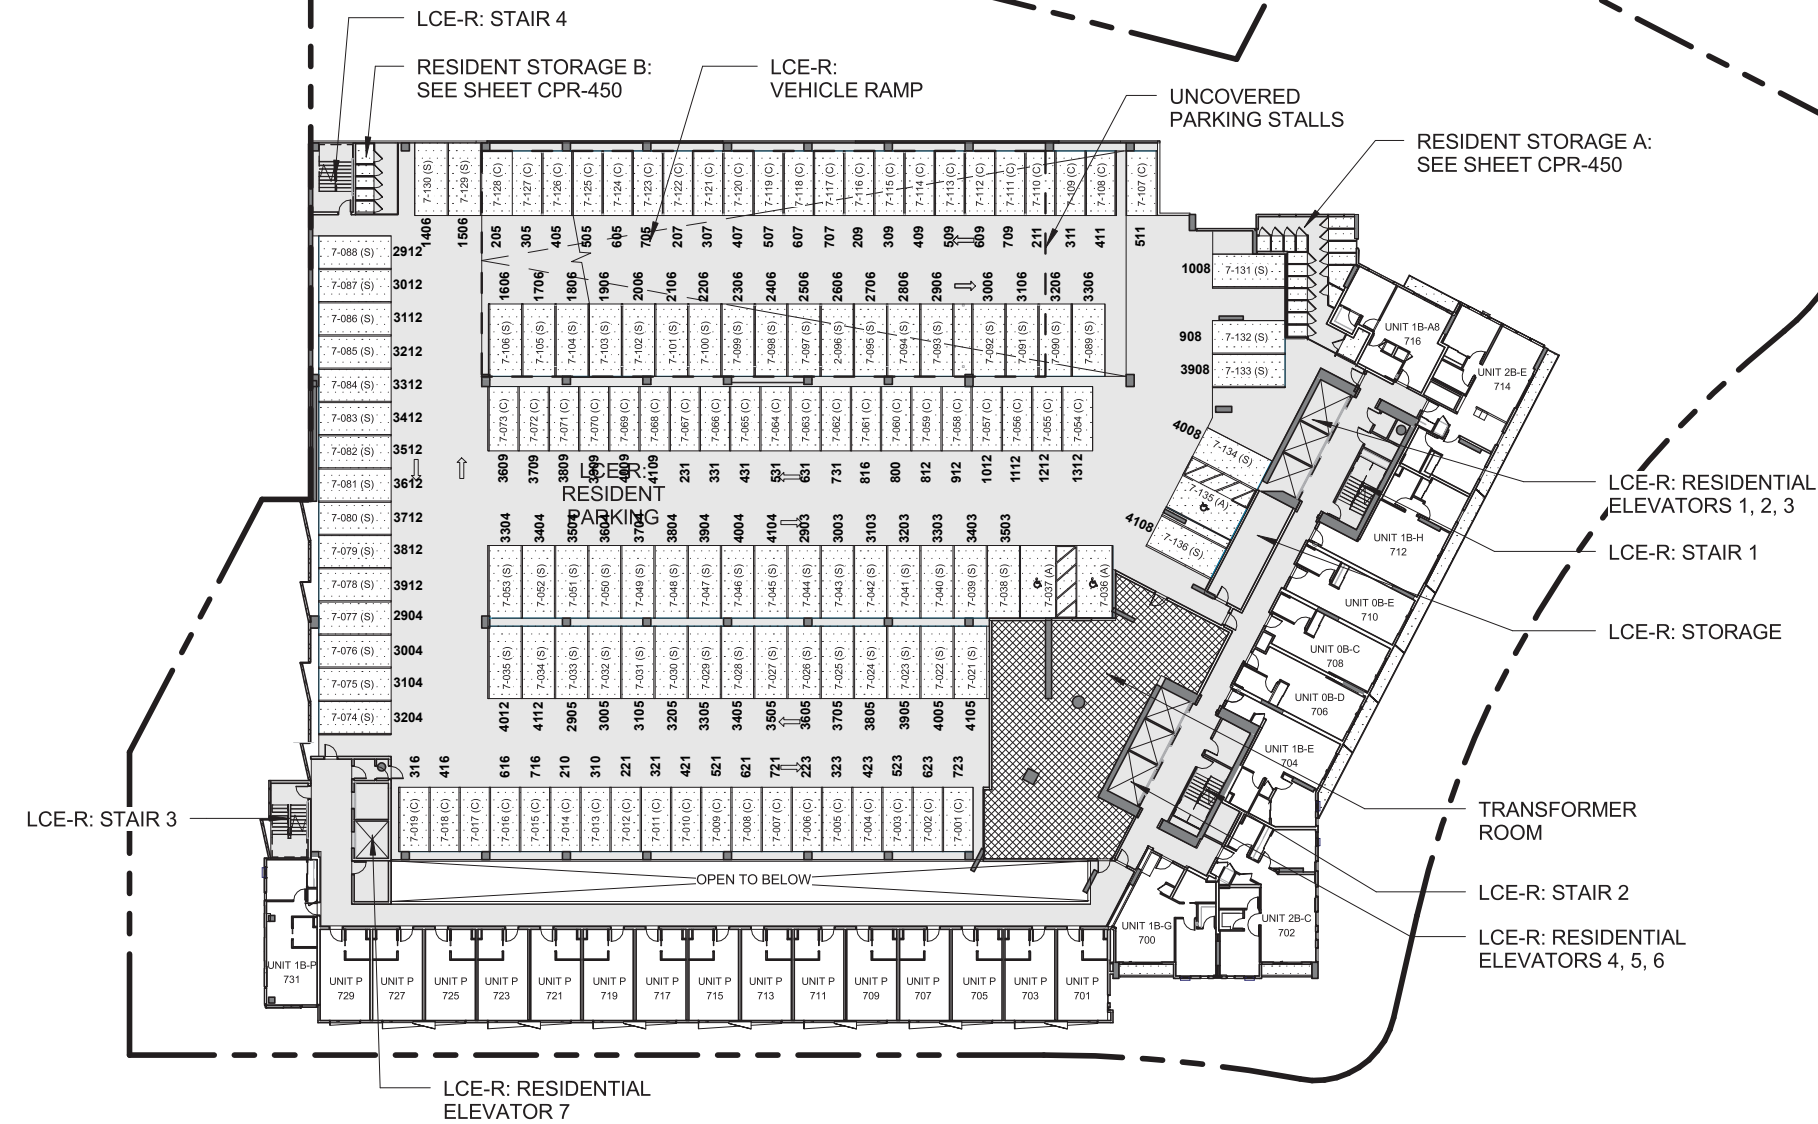
CPR-206

Date: 06.14.2017





NOTE: ALL MEASUREMENTS AND AREAS ARE APPROXIMATE AND SUBJECT TO SLIGHT VARIANCES

LEGEND

-  LCE-C: COMMERCIAL LIMITED COMMON ELEMENT
-  GCE: GENERAL COMMON ELEMENT
-  LCE-R: RESIDENTIAL LIMITED COMMON ELEMENT
-  LCE-U: UNIT LIMITED COMMON ELEMENT
-  COMMERCIAL OR RESIDENTIAL UNIT



PARKING LEGEND

-  STANDARD
-  COMPACT
-  STANDARD TANDEM
-  ACCESSIBLE

PARKING

RESIDENTIAL STALLS:	
STANDARD STALLS:	71
ACCESSIBLE STALLS:	3
COMPACT STALLS:	61
LEVEL 7 TOTAL STALLS:	135



SOLOMON CORDWELL BUENZ
 255 California Street
 3rd Floor
 San Francisco, CA 94111

This work was prepared by me or under my supervision and construction of this project will be under my observation.

'A'ALI'
TMK: (1)2-3-002:086, 087 (por.), and 106 (por.)
CONDOMINIUM MAP




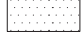

Condominium Map:
FLOOR PLAN - LEVEL 7
Scale:
1" = 40'-0"

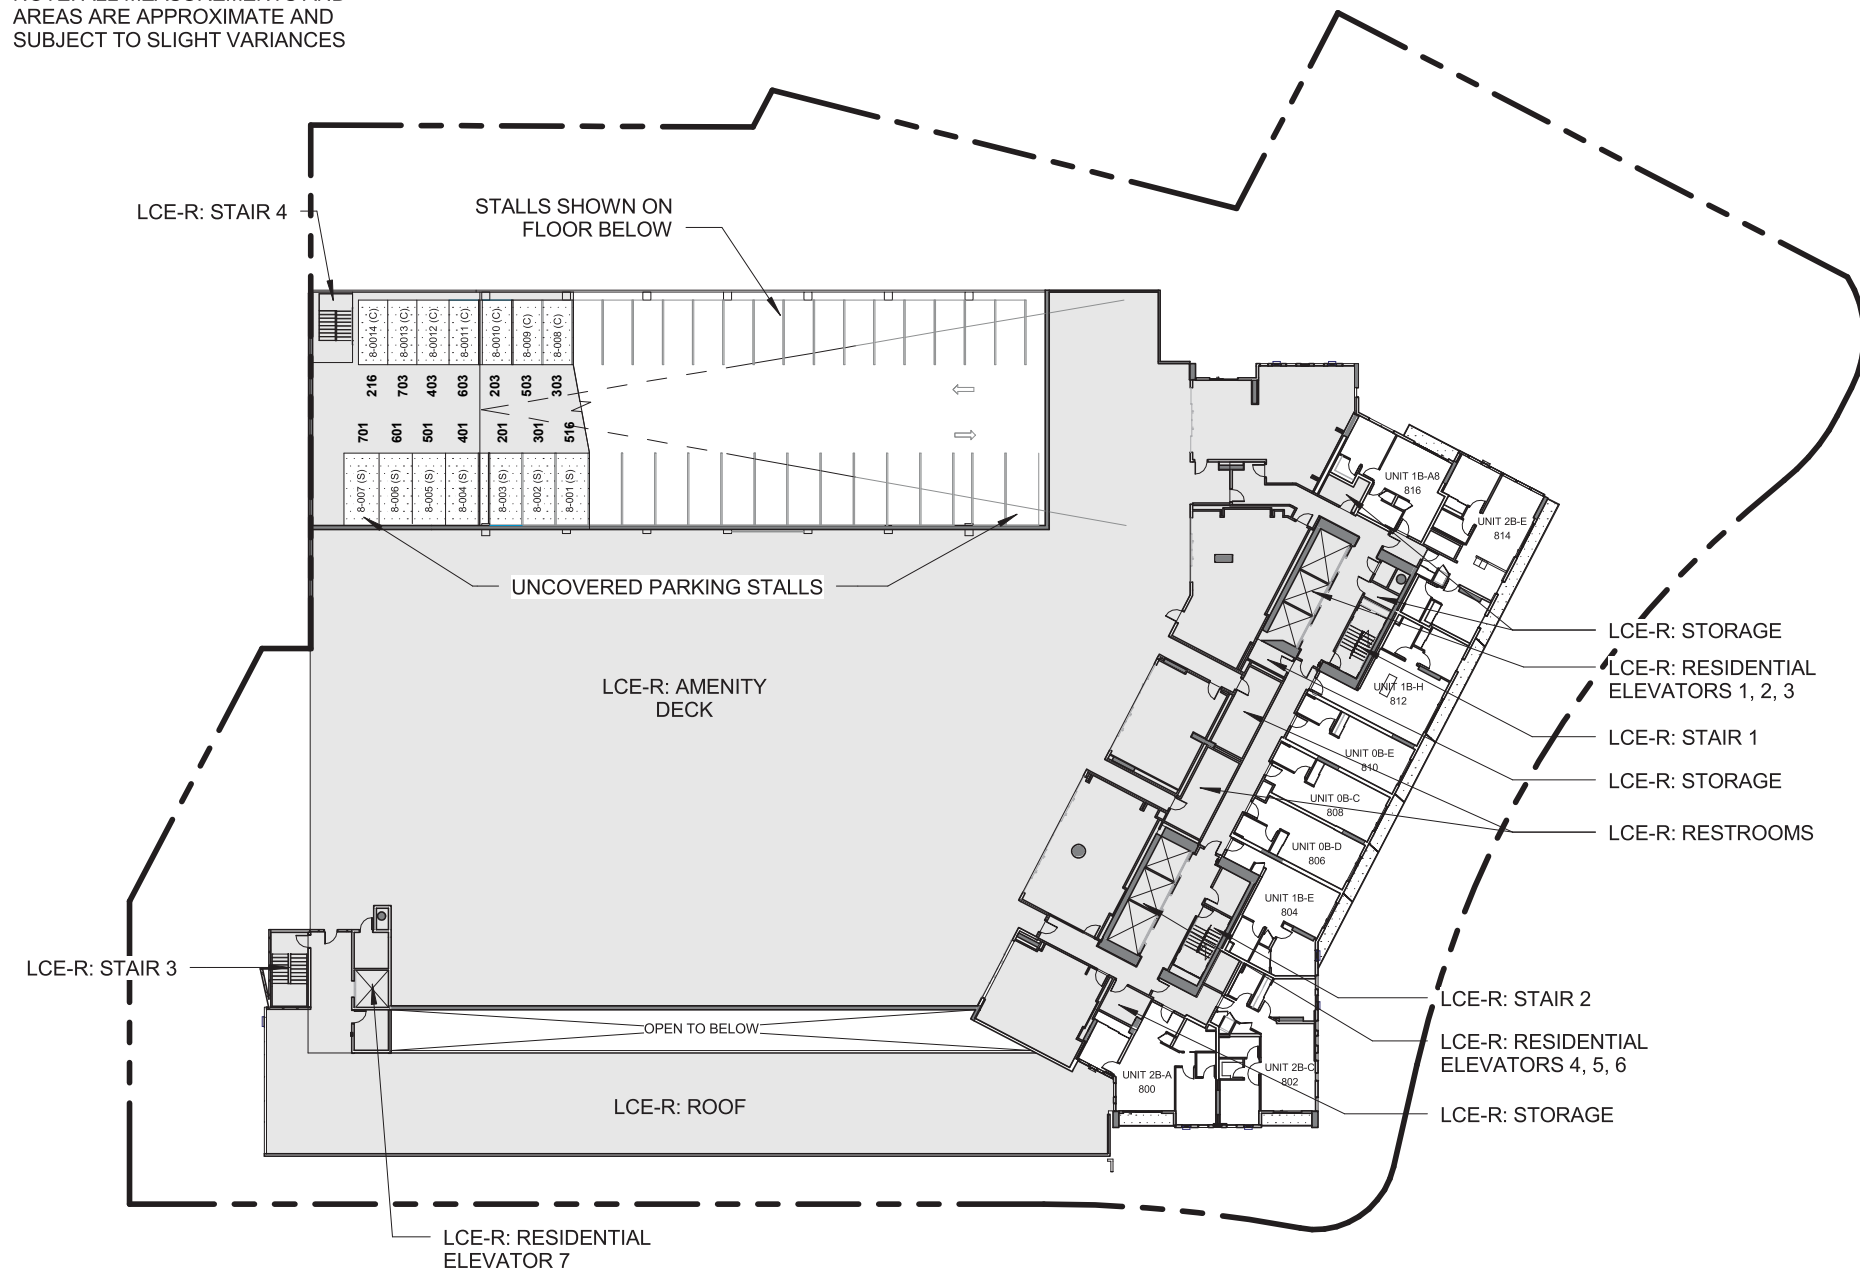
This Condominium Map, which includes this sheet, is intended to show (1) a site plan for the project depicting the location, layout and access to a public road of all buildings included or anticipated to be included in the project; (2) elevations and floor plans of all buildings in the project; (3) the layouts, locations, boundaries, unit numbers, and dimensions of the units; and (4) other details which is specifically required to be shown pursuant to Section 514B-33 of the Hawaii Revised Statutes. This Condominium Map is not intended and shall not be interpreted as creating any obligation to construct or install any improvements, amenities or facilities as may be depicted herein, and no person may rely in any way on any other detail or other matter depicted hereon. This Condominium Map shall not be deemed to contain any representation or warranty whatsoever.

CPR-207
Date: 06.14.2017

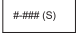
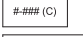
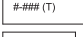
 
NOTE: ALL MEASUREMENTS AND AREAS ARE APPROXIMATE AND SUBJECT TO SLIGHT VARIANCES

LEGEND

-  LCE-C: COMMERCIAL LIMITED COMMON ELEMENT
-  GCE: GENERAL COMMON ELEMENT
-  LCE-R: RESIDENTIAL LIMITED COMMON ELEMENT
-  LCE-U: UNIT LIMITED COMMON ELEMENT
-  COMMERCIAL OR RESIDENTIAL UNIT

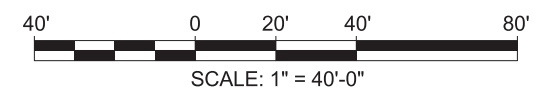
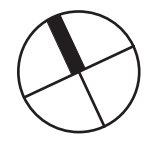


PARKING LEGEND

-  STANDARD
-  COMPACT
-  STANDARD TANDEM
-  ACCESSIBLE

PARKING

RESIDENTIAL STALLS:
 STANDARD STALLS: 7
 COMPACT STALLS: 7
 LEVEL 8 TOTAL STALLS: 14



SOLOMON CORDWELL BUENZ
 255 California Street
 3rd Floor
 San Francisco, CA 94111

This work was prepared by me or under my supervision and construction of this project will be under my observation.

'A'ALI'I
 TMK: (1)2-3-002:086, 087 (por.), and 106 (por.)
CONDOMINIUM MAP

Condominium Map:
 FLOOR PLAN - LEVEL 8
 Scale:
 1" = 40'-0"

This Condominium Map, which includes this sheet, is intended to show (1) a site plan for the project depicting the location, layout and access to a public road of all buildings included or anticipated to be included in the project; (2) elevations and floor plans of all buildings in the project; (3) the layouts, locations, boundaries, unit numbers, and dimensions of the units; and (4) other details which is specifically required to be shown pursuant to Section 514B-33 of the Hawaii Revised Statutes. This Condominium Map is not intended and shall not be interpreted as creating any obligation to construct or install any improvements, amenities or facilities as may be depicted herein, and no person may rely in any way on any other detail or other matter depicted hereon. This Condominium Map shall not be deemed to contain any representation or warranty whatsoever.

CPR-208

Date: 06.14.2017